


NOT FOR  
CONSTRUCTION

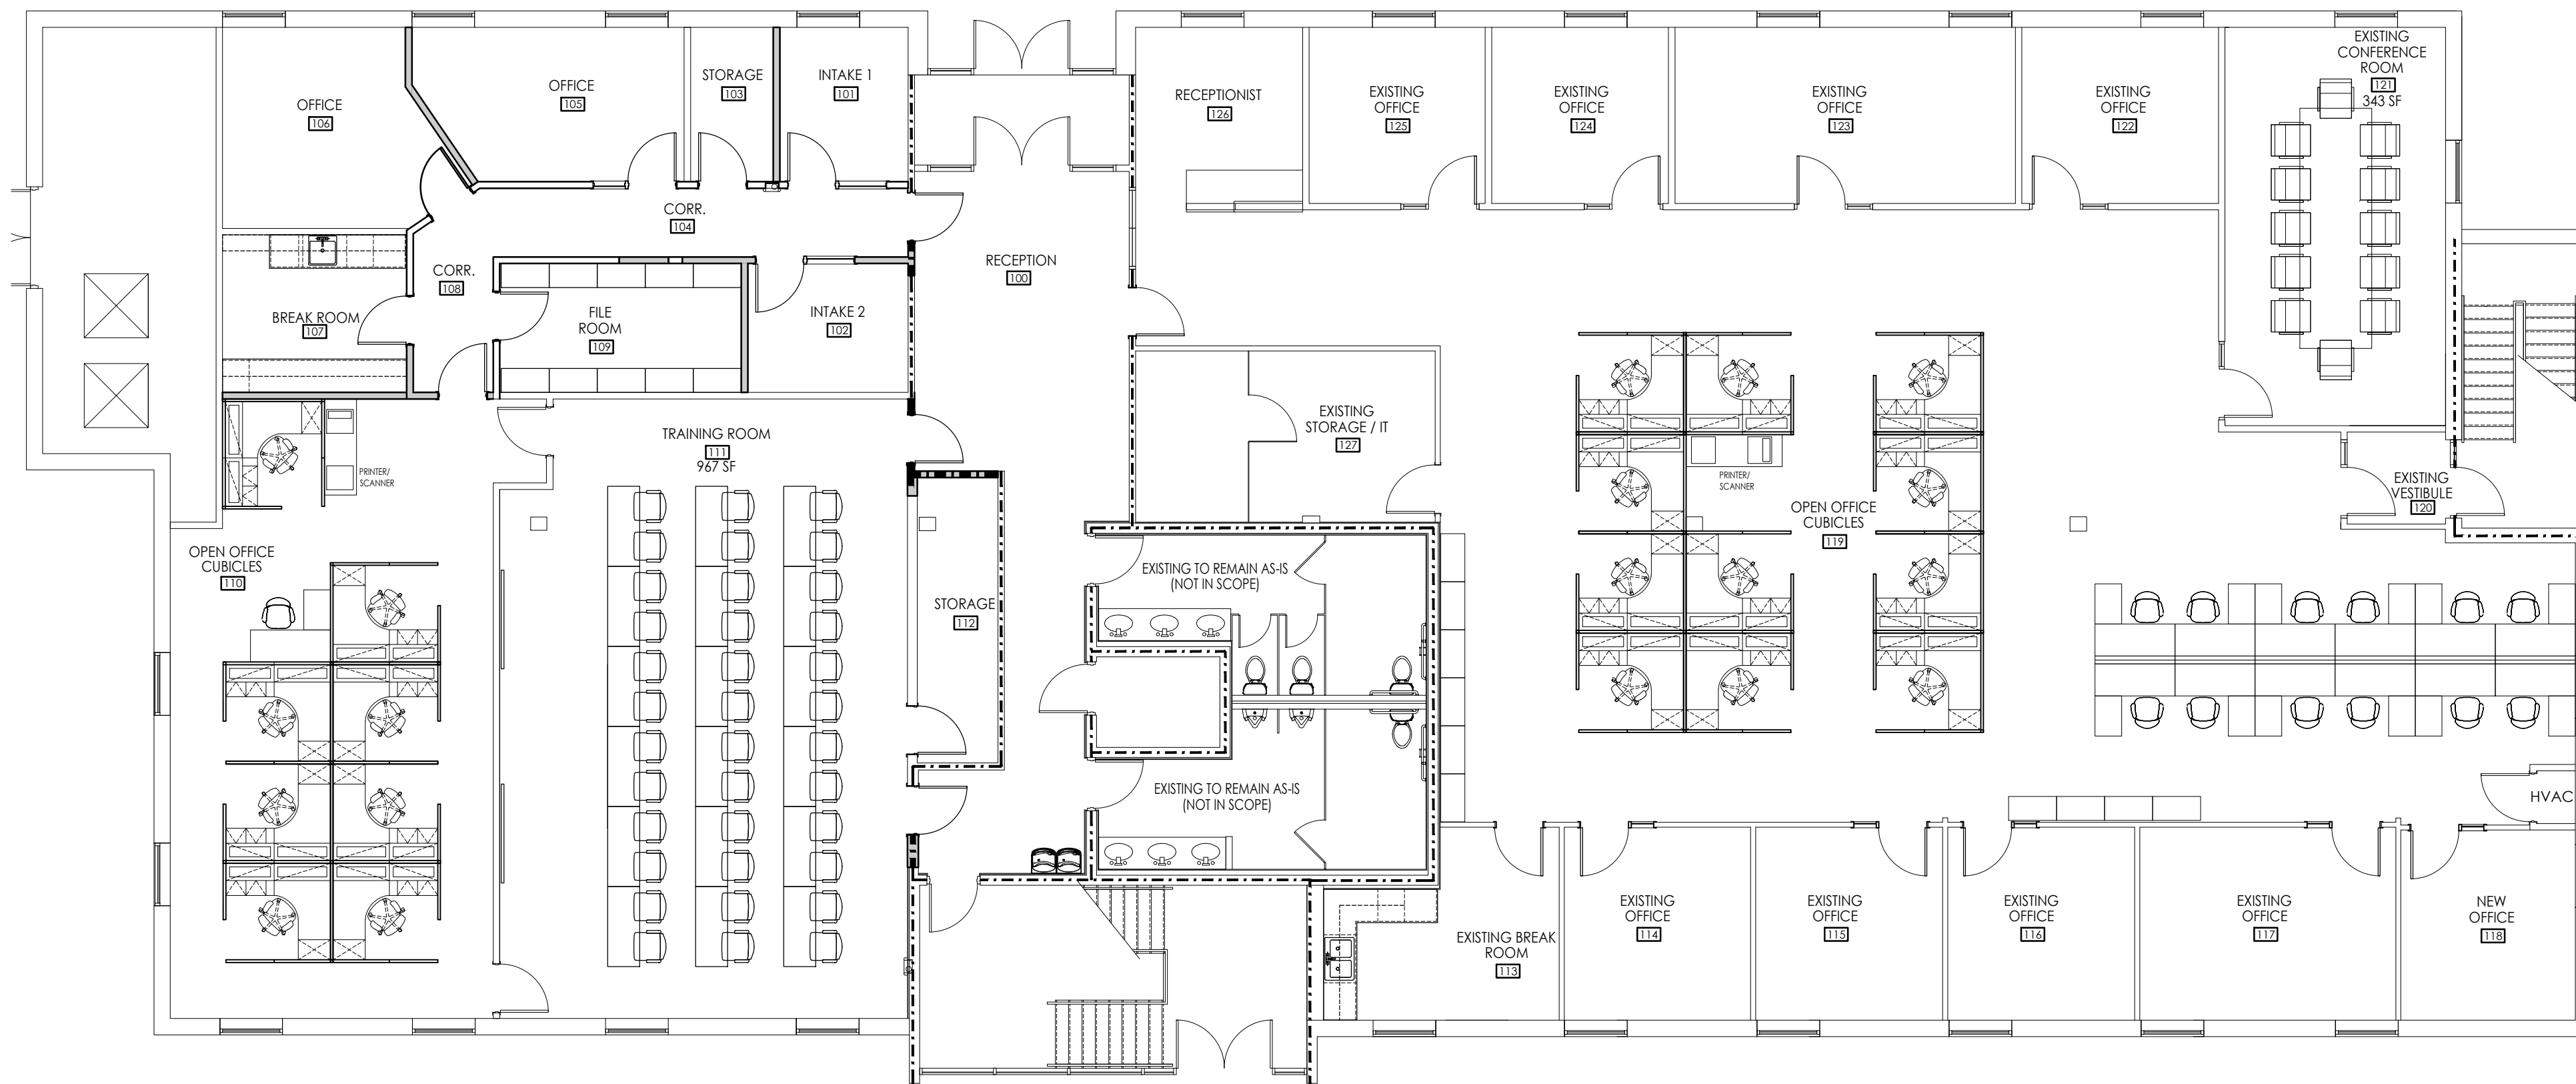

1 FURNITURE PLAN  
SCALE: 1/8"=1'-0"

A TENANT ALTERATION FOR  
**SMART START EXPANSION**  
4901 WATER'S EDGE DRIVE, SUITE 101  
RALEIGH, NC

JOB #:  
21QBWESS

DWG BY:	CSB
CHK BY:	AED/DVS
DATE:	01/12/22
REV NO	DATE

